


WAGENER SPARKY CA - WOODBURNER

Installation Clearances as tested to AS/NZ Standard 2918:2001

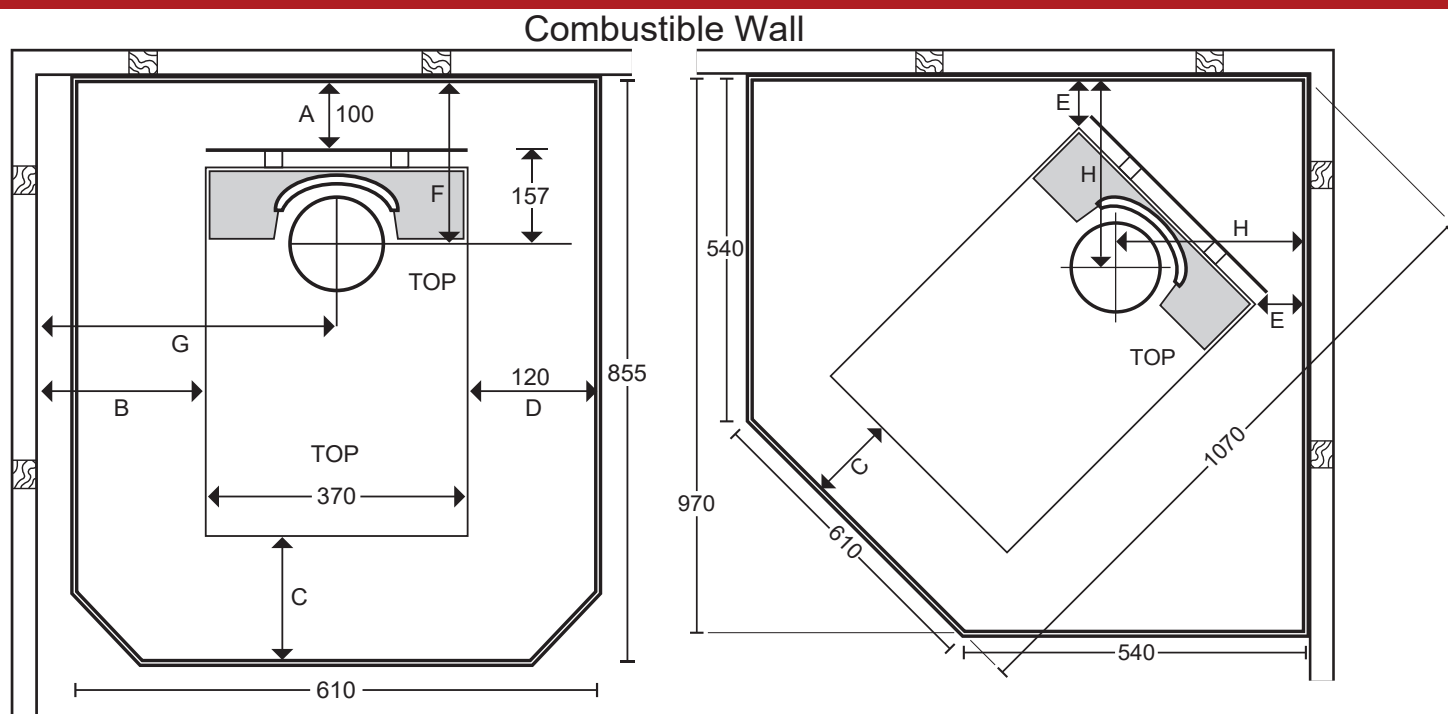

Requires Ash Hearth Floor Protector Only Clean Air Approved

Minimum clearance to Combustible Surfaces	A	B	C	D	E	F	G	H
With stainless steel flue shield to unprotected wall	100	260	300	120	100	257	445	330
As above 12mm Promina board spaced 25mm off wall	40	76	Floor protection must extend under the stove and forward 300mm and 200mm either side of the door opening.		40	197	261	270
As above with sheet metal any type 0.5mm or thicker spaced 25mm off the wall.	30	78			30	187	263	260
Sheet metal as above 2 sheets spaced 12mmx12mm	30	52			30	187	237	258

Other screening materials are available and clearance factors can be calculated to the AS/NZS 2918:2001. Please ask your retailer or contact Wagener Stoves if you need further advice.

